


【1/600】

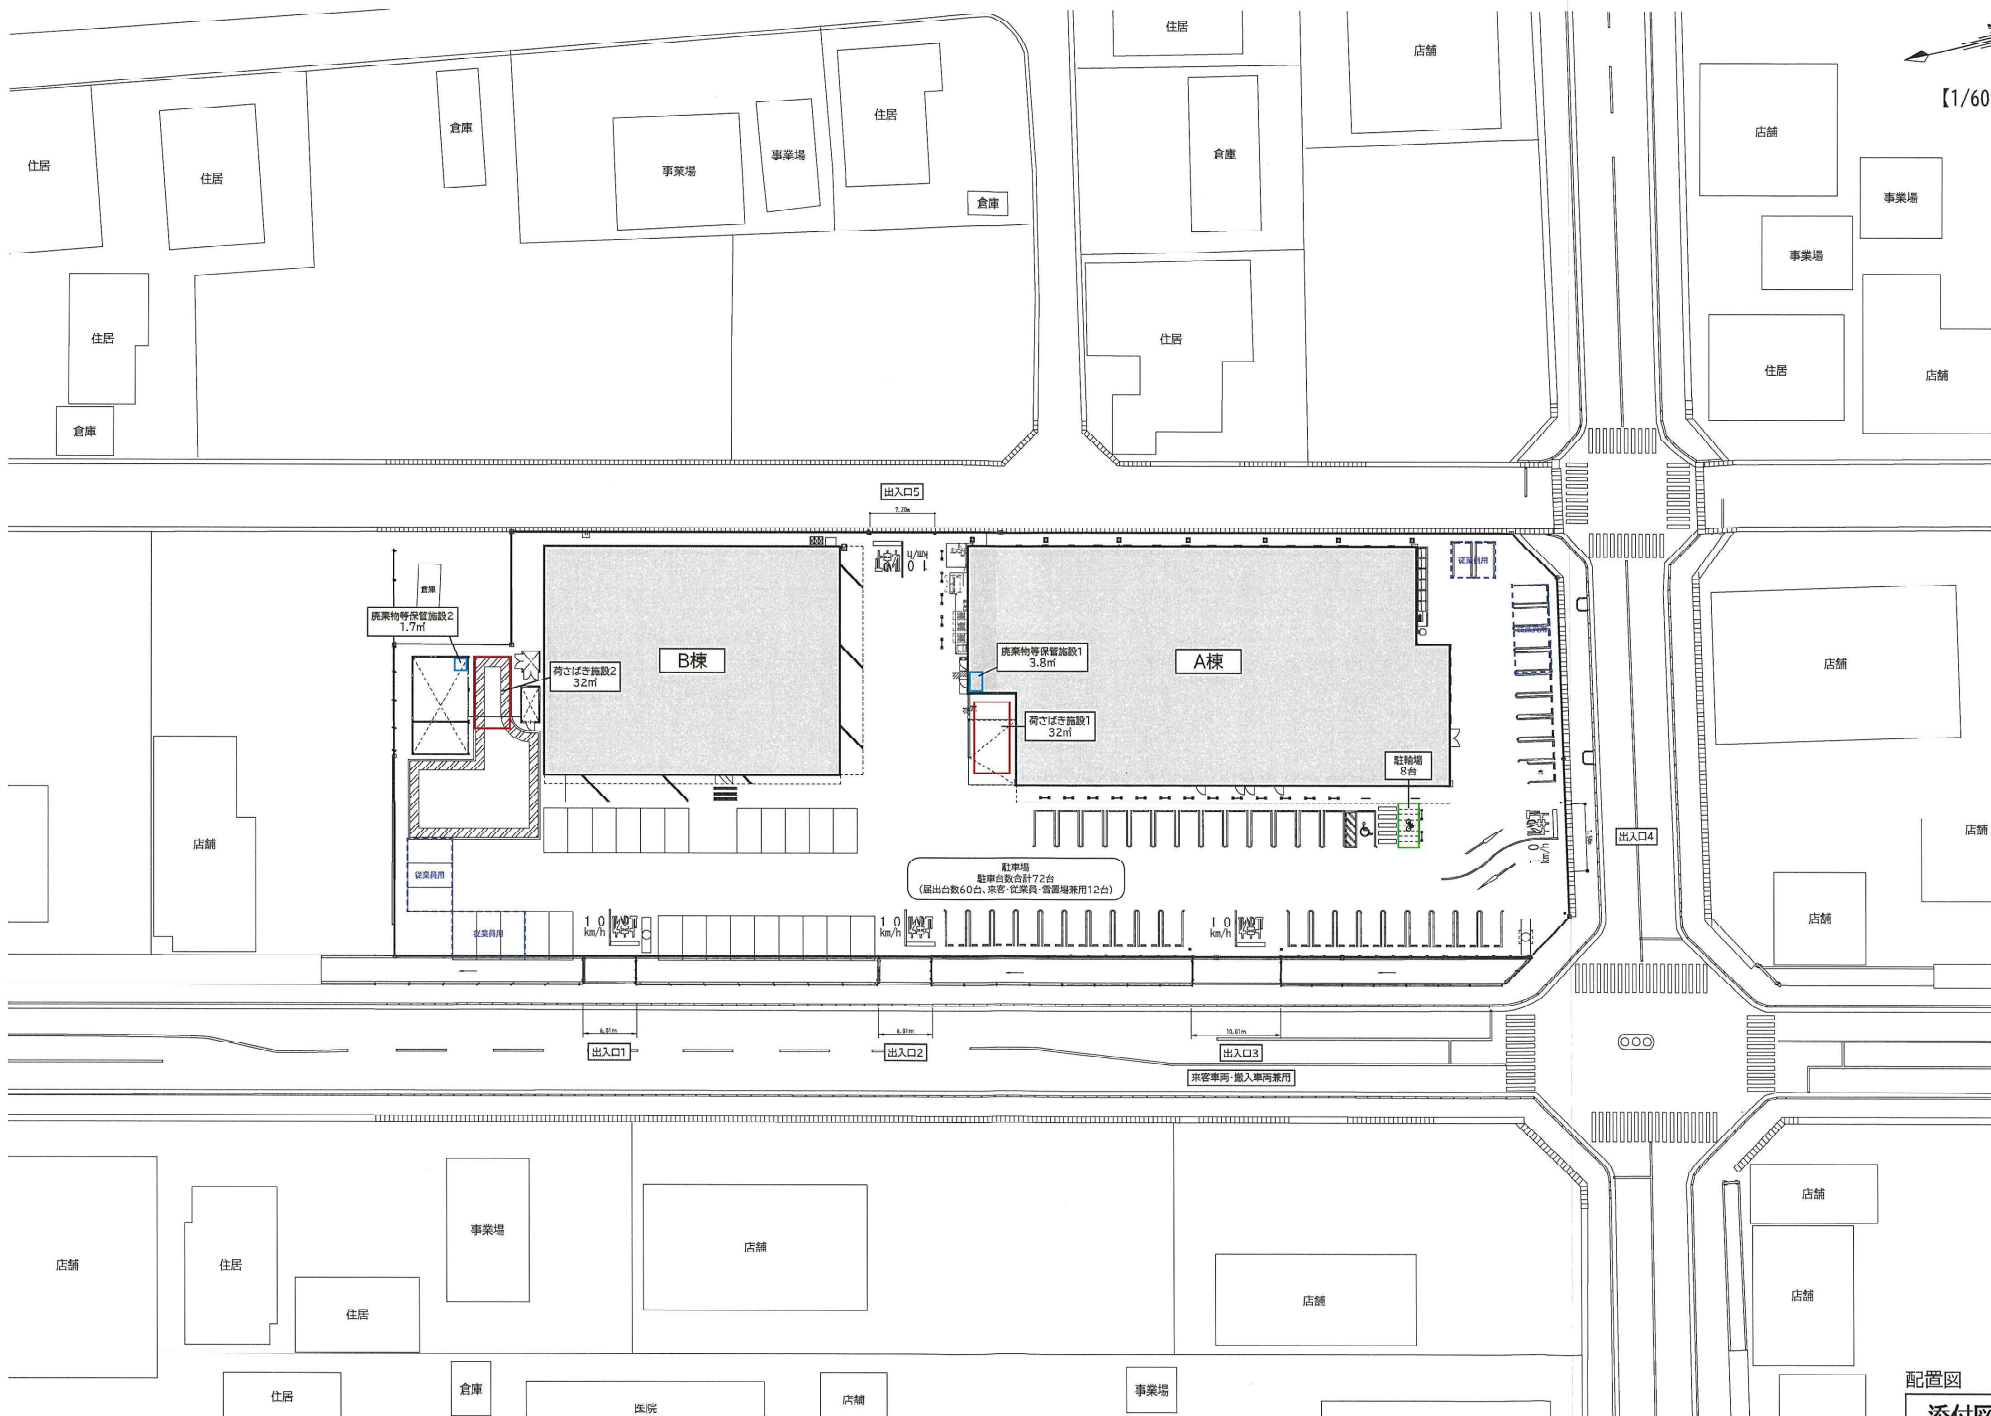

配置図

添付図4